


FURNITURE LAYOUT

- 01. ENTRY
- 02. UNIT 01
- 03. UNIT 02
- 04. UNIT 03
- 05. DISPLAY 01
- 06. DISPLAY 02
- 07. DISPLAY 02
- 08. DISPLAY 02
- 09. DISPLAY 02
- 10. DISPLAY 02
- 11. DISPLAY 02
- 12. TOILET

GROUND FLOOR FURNITURE LAYOUT

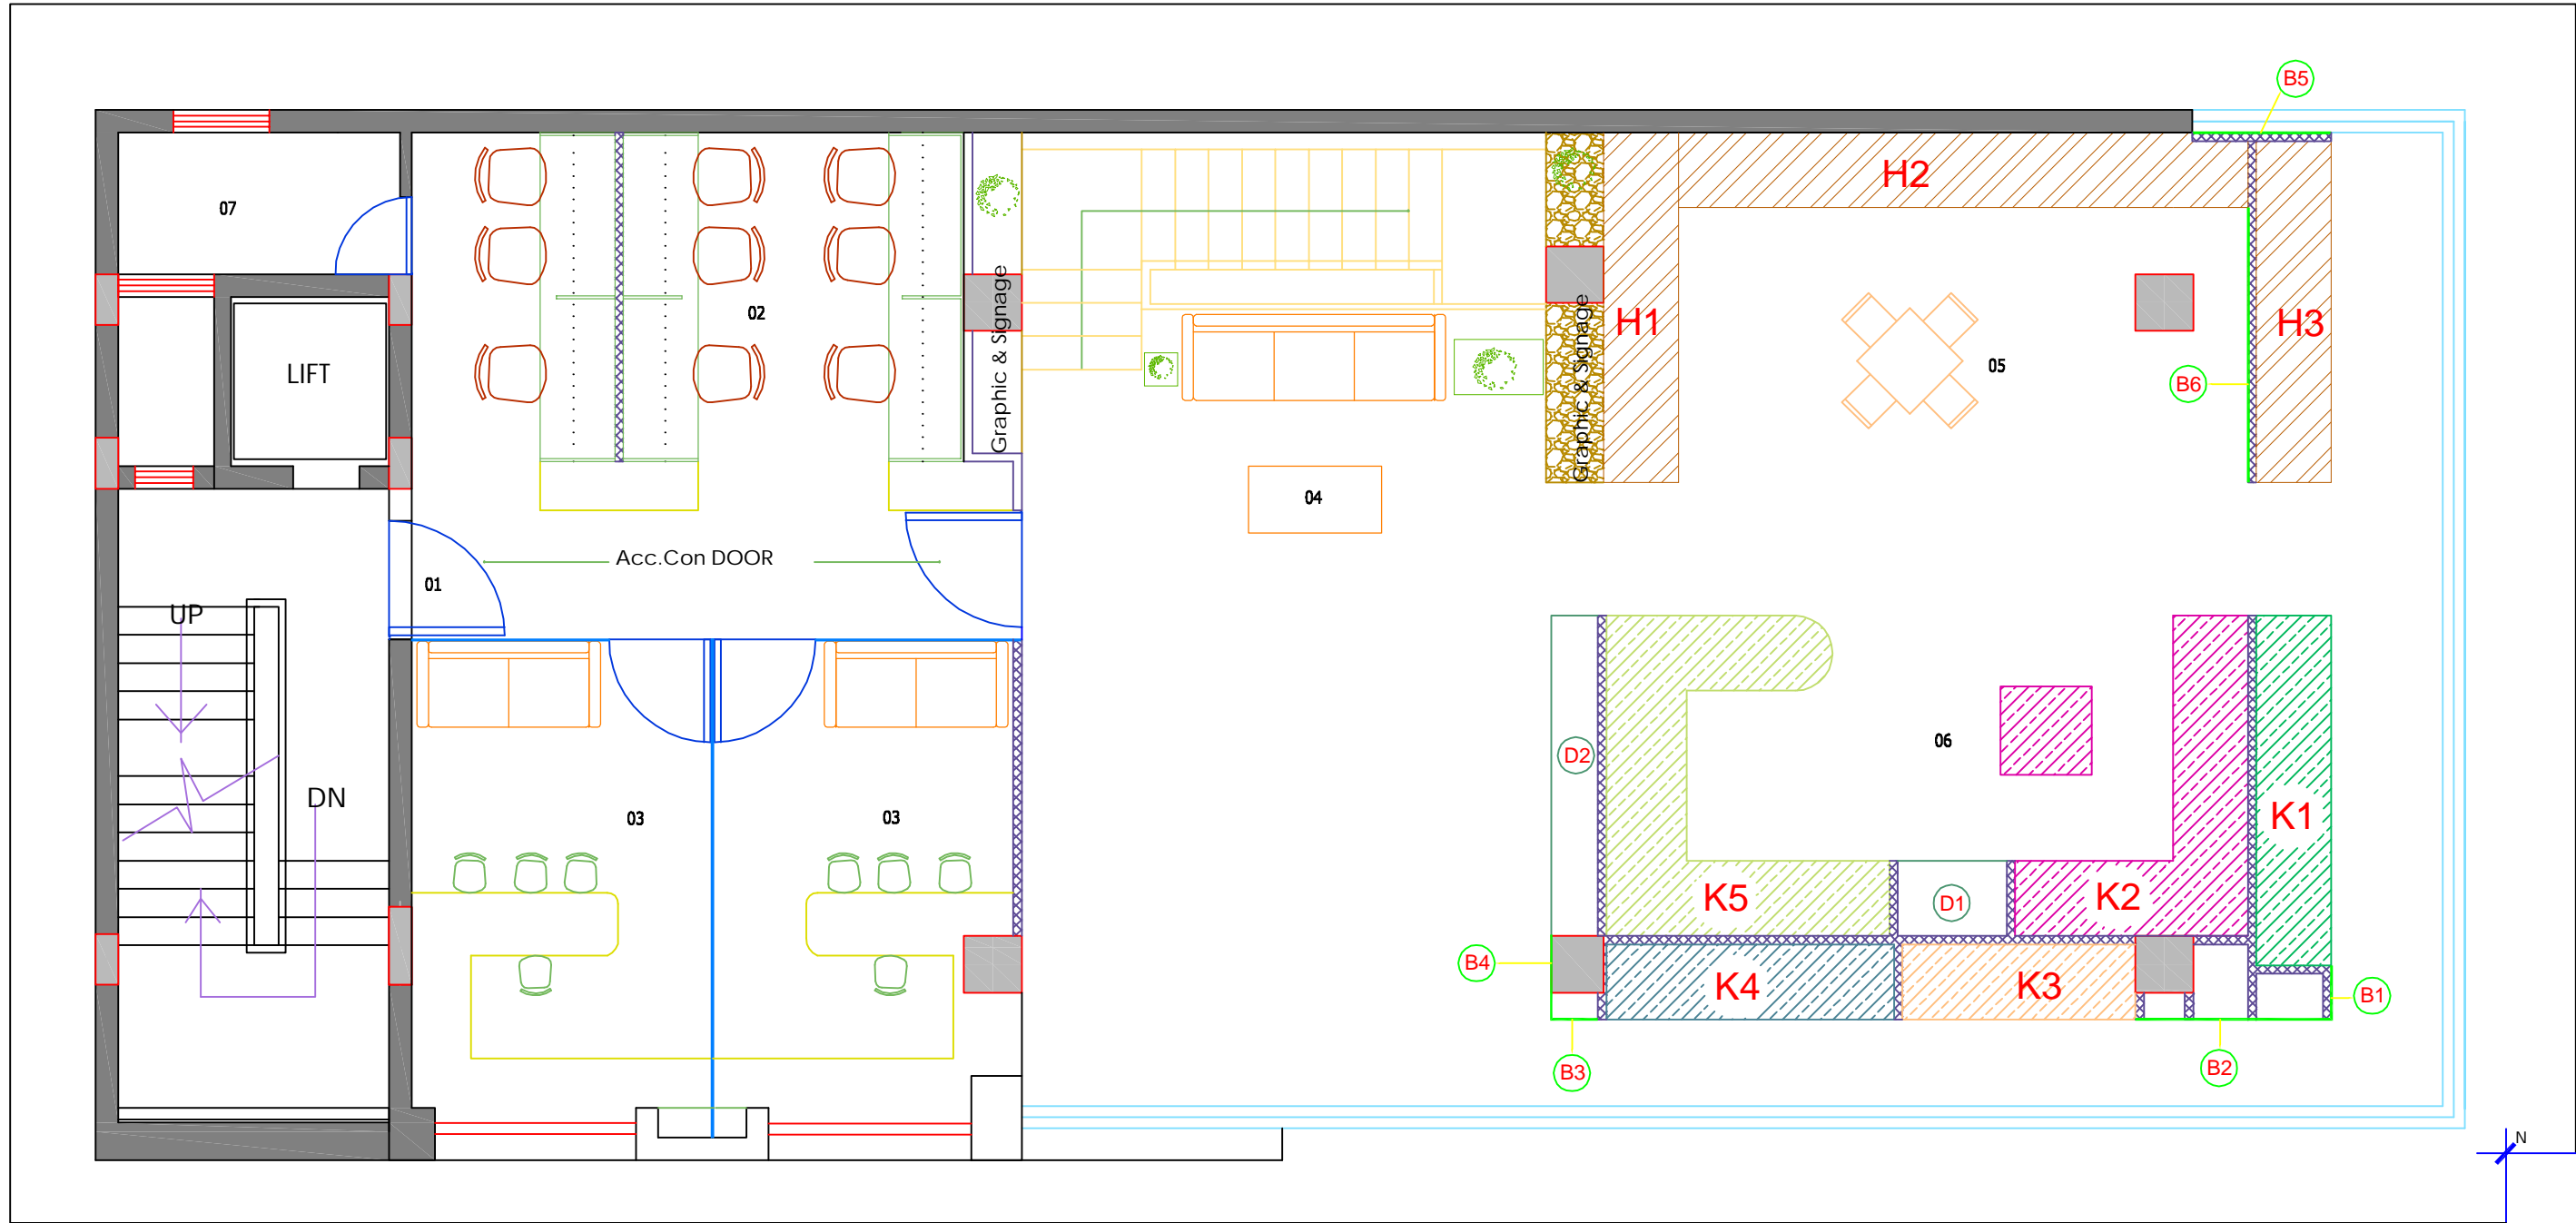

FURNITURE LAYOUT

- 01. ENTRY
- 02. UNIT 01
- 03. MD'S CABAL-2
- 04. UNIT 03
- 05. CATA
- 06. GODREJ
- 07. TOILET

FIRST FLOOR FURNITURE LAYOUT